




PROPOSED GATEWAY FENCE FEATURE TO BE SUPPLIED BY OTHERS

PROPOSED GATEWAY FEATURE WITH CLAUSE 924 SURFACING, COLOUR 'BUFF'. POSTS TO BE INSTALLED WITH NO SIGNS


EXISTING CULVERT

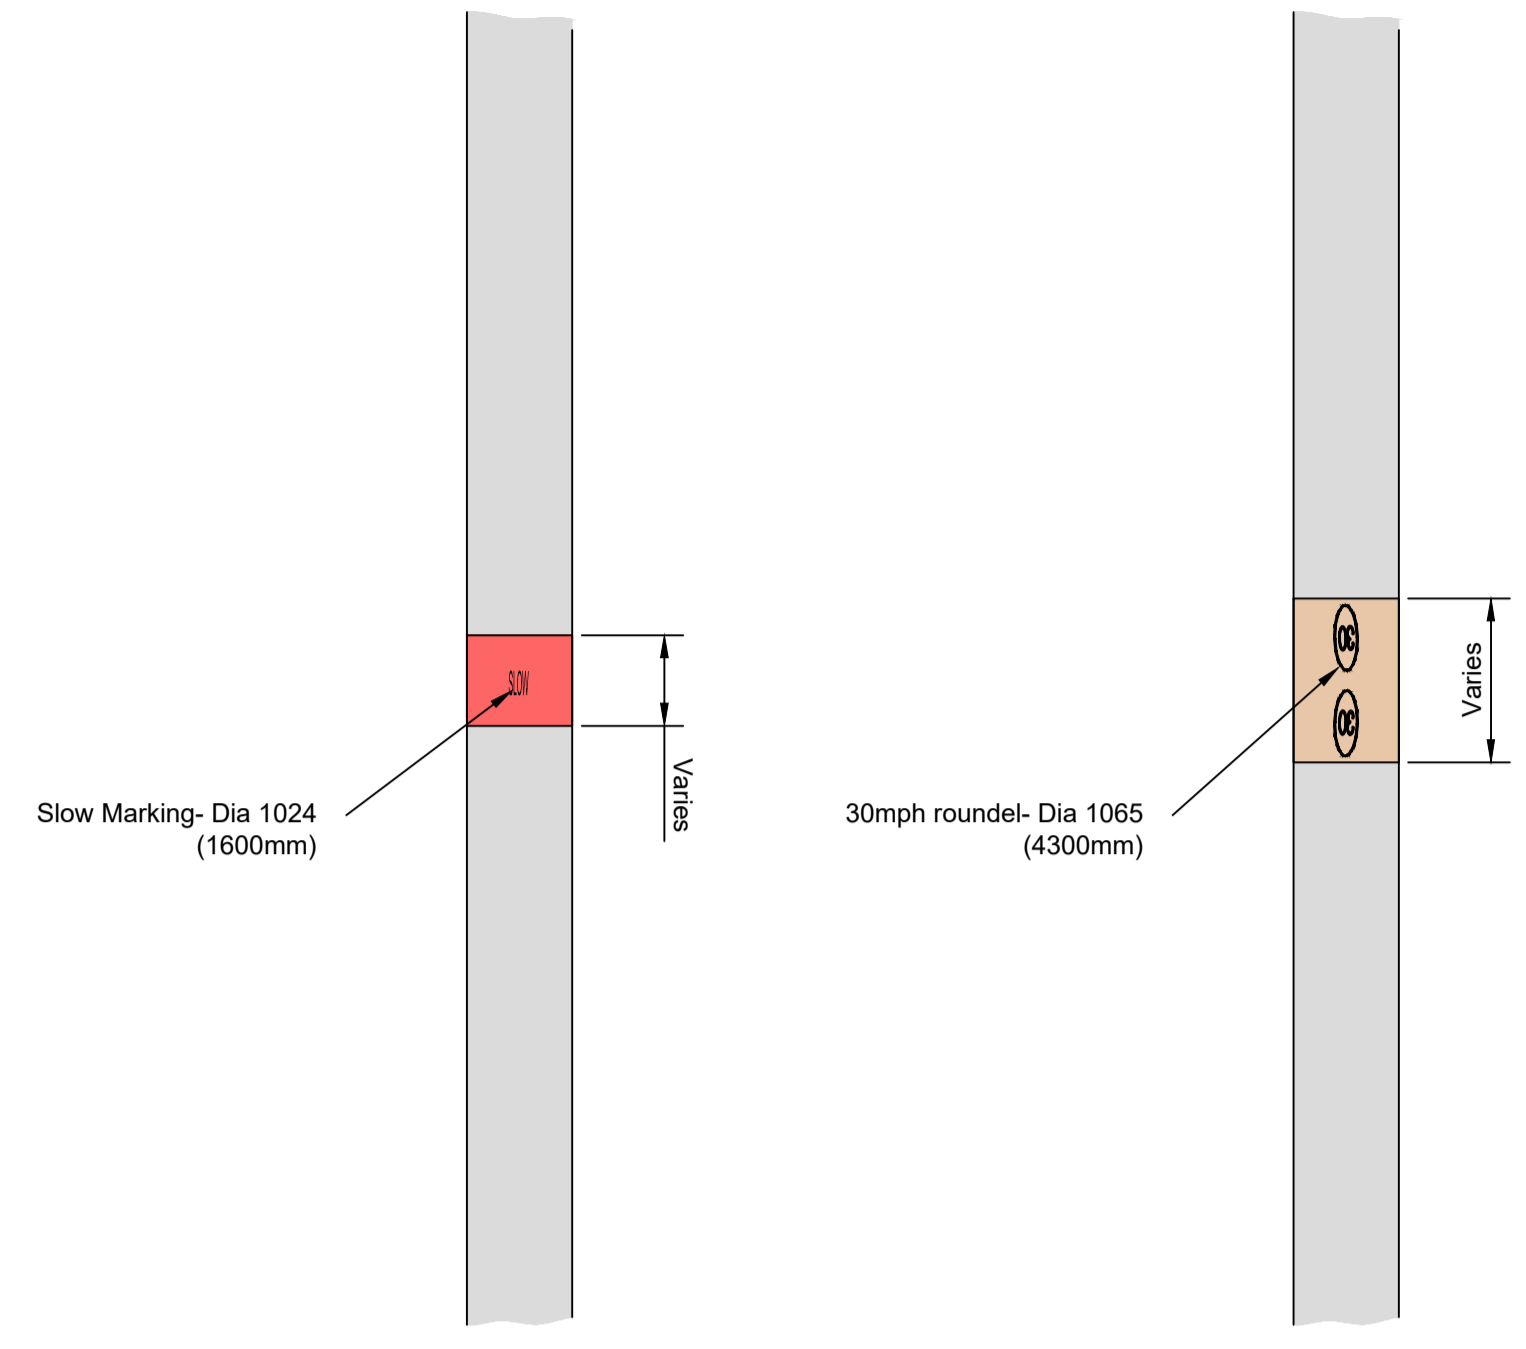

Typical 'SLOW' markings (1600mm) on 'red' Clause 924 background
Detail A
Scale 1:500

Typical Roundel on 'buff' Clause 924 background (7500mm roundel)
Detail B
Scale 1:500

- KEY:
- PROPOSED RESURFACING (996m²)
 - PROPOSED EDGE OF CARRIAGEWAY MARKINGS TO DIA 1012.1 (1738m)
 - PROPOSED PRIVATE DRIVEWAY MARKINGS TO DIA 1009A AS SHOWN (256m)
 - PROPOSED FOOTWAY / FOOTWAY WIDENING (268m²)
- NOTE:
1. ALL BUFF COLOURED SURFACING CLAUSE 924 TO BE COLD APPLIED.

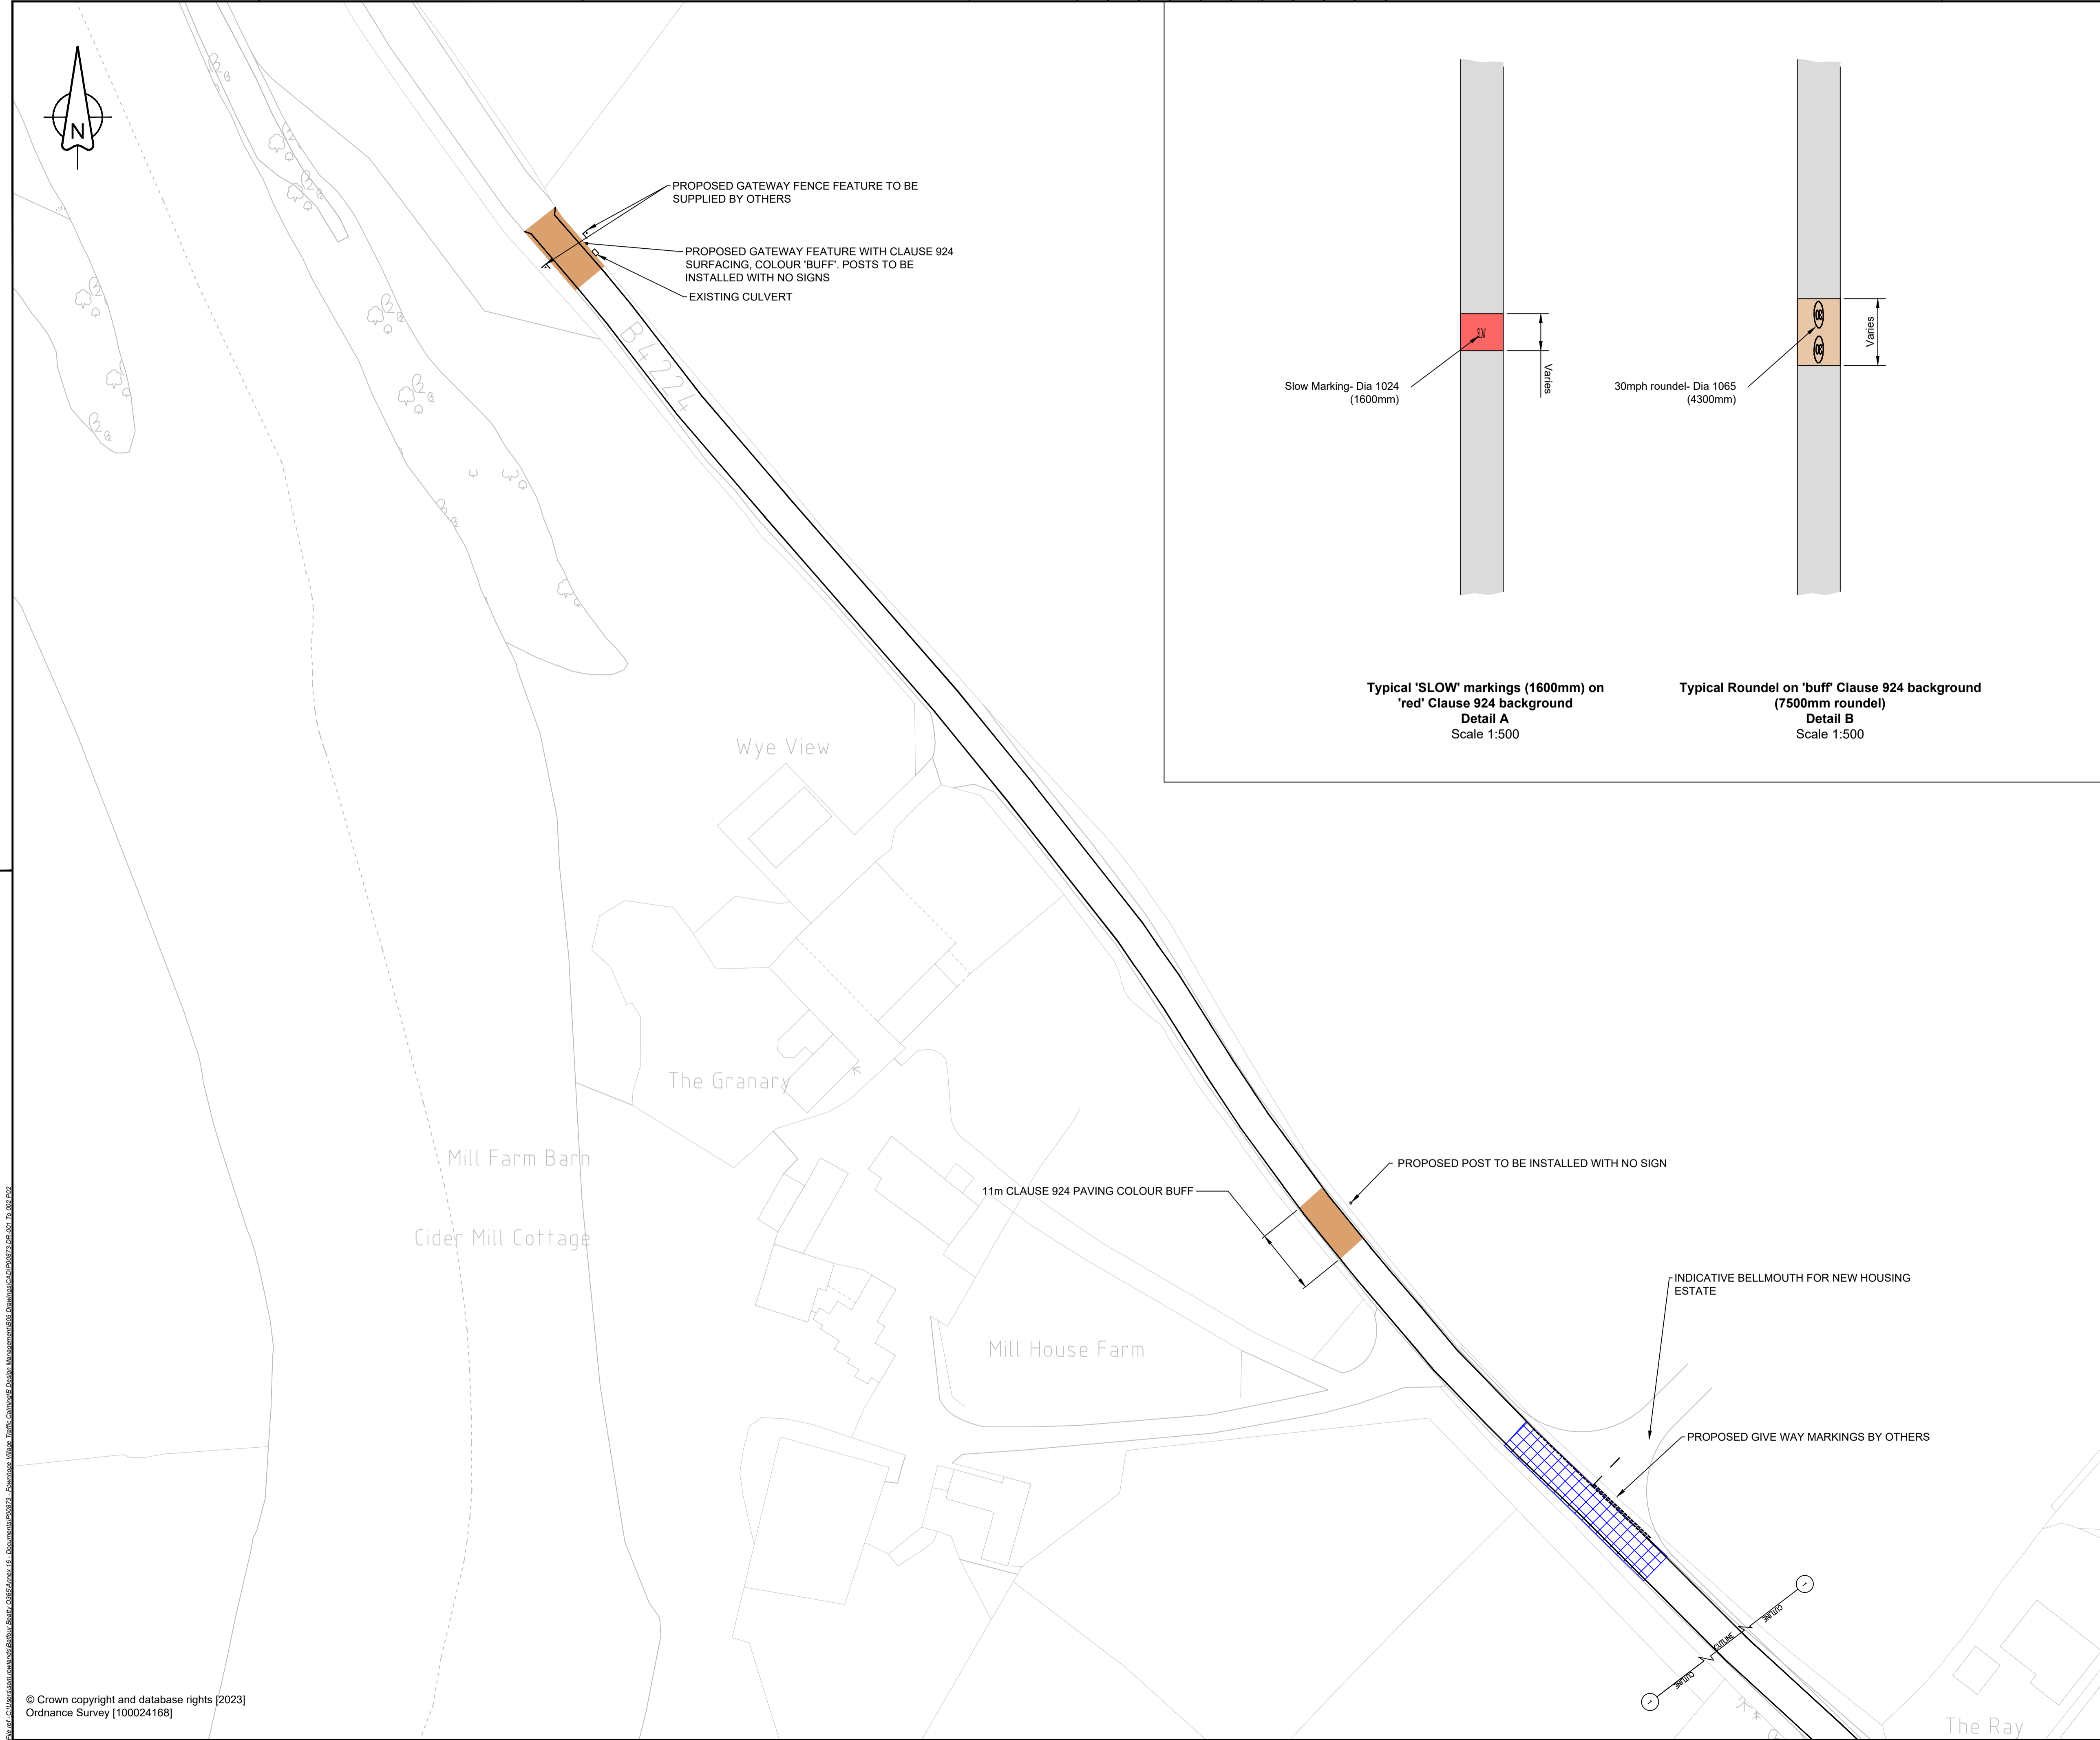

P02	Area of Clause 294 surfacing and resurfacing increased. Proposed footpaths removed. Viewports realigned. Site of gateway feature moved north.	PT	PT	06/02/24
Rev	Revision details	Chkd	Appd	Date
Drawn:	SR			Preliminary
Design:	SR			For comment
Chkd:	PT			For tender
Appd:	PT			For construction
Date:	19/09/23			As constructed
				Other

Balfour Beatty
Living Places

Client

DIRECTOR for ECONOMY & PLACE

Herefordshire Council

Place Based Commissioning, Plough Lane, PO Box 4, Hereford, HR4 0LX

Project Name

Fownhope

Drawing Title

**Proposed Works
(Sheet 1 of 3)**

Original Drawing Size : A1	Dimensions : -
Scale : 1:500	Copyright © BBLP

Drawing No P00873-DR-001	Rev P01
------------------------------------	-------------------