


**KEY:**

- PROPOSED RESURFACING (996m<sup>2</sup>)
- PROPOSED EDGE OF CARRIAGEWAY MARKINGS TO DIA 1012.1 (1738m)
- PROPOSED PRIVATE DRIVEWAY MARKINGS TO DIA 1009A AS SHOWN (256m)
- PROPOSED FOOTWAY / FOOTWAY WIDENING (268m<sup>2</sup>)

**NOTE:**

1. ALL BUFF COLOURED SURFACING CLAUSE 924 TO BE COLD APPLIED.

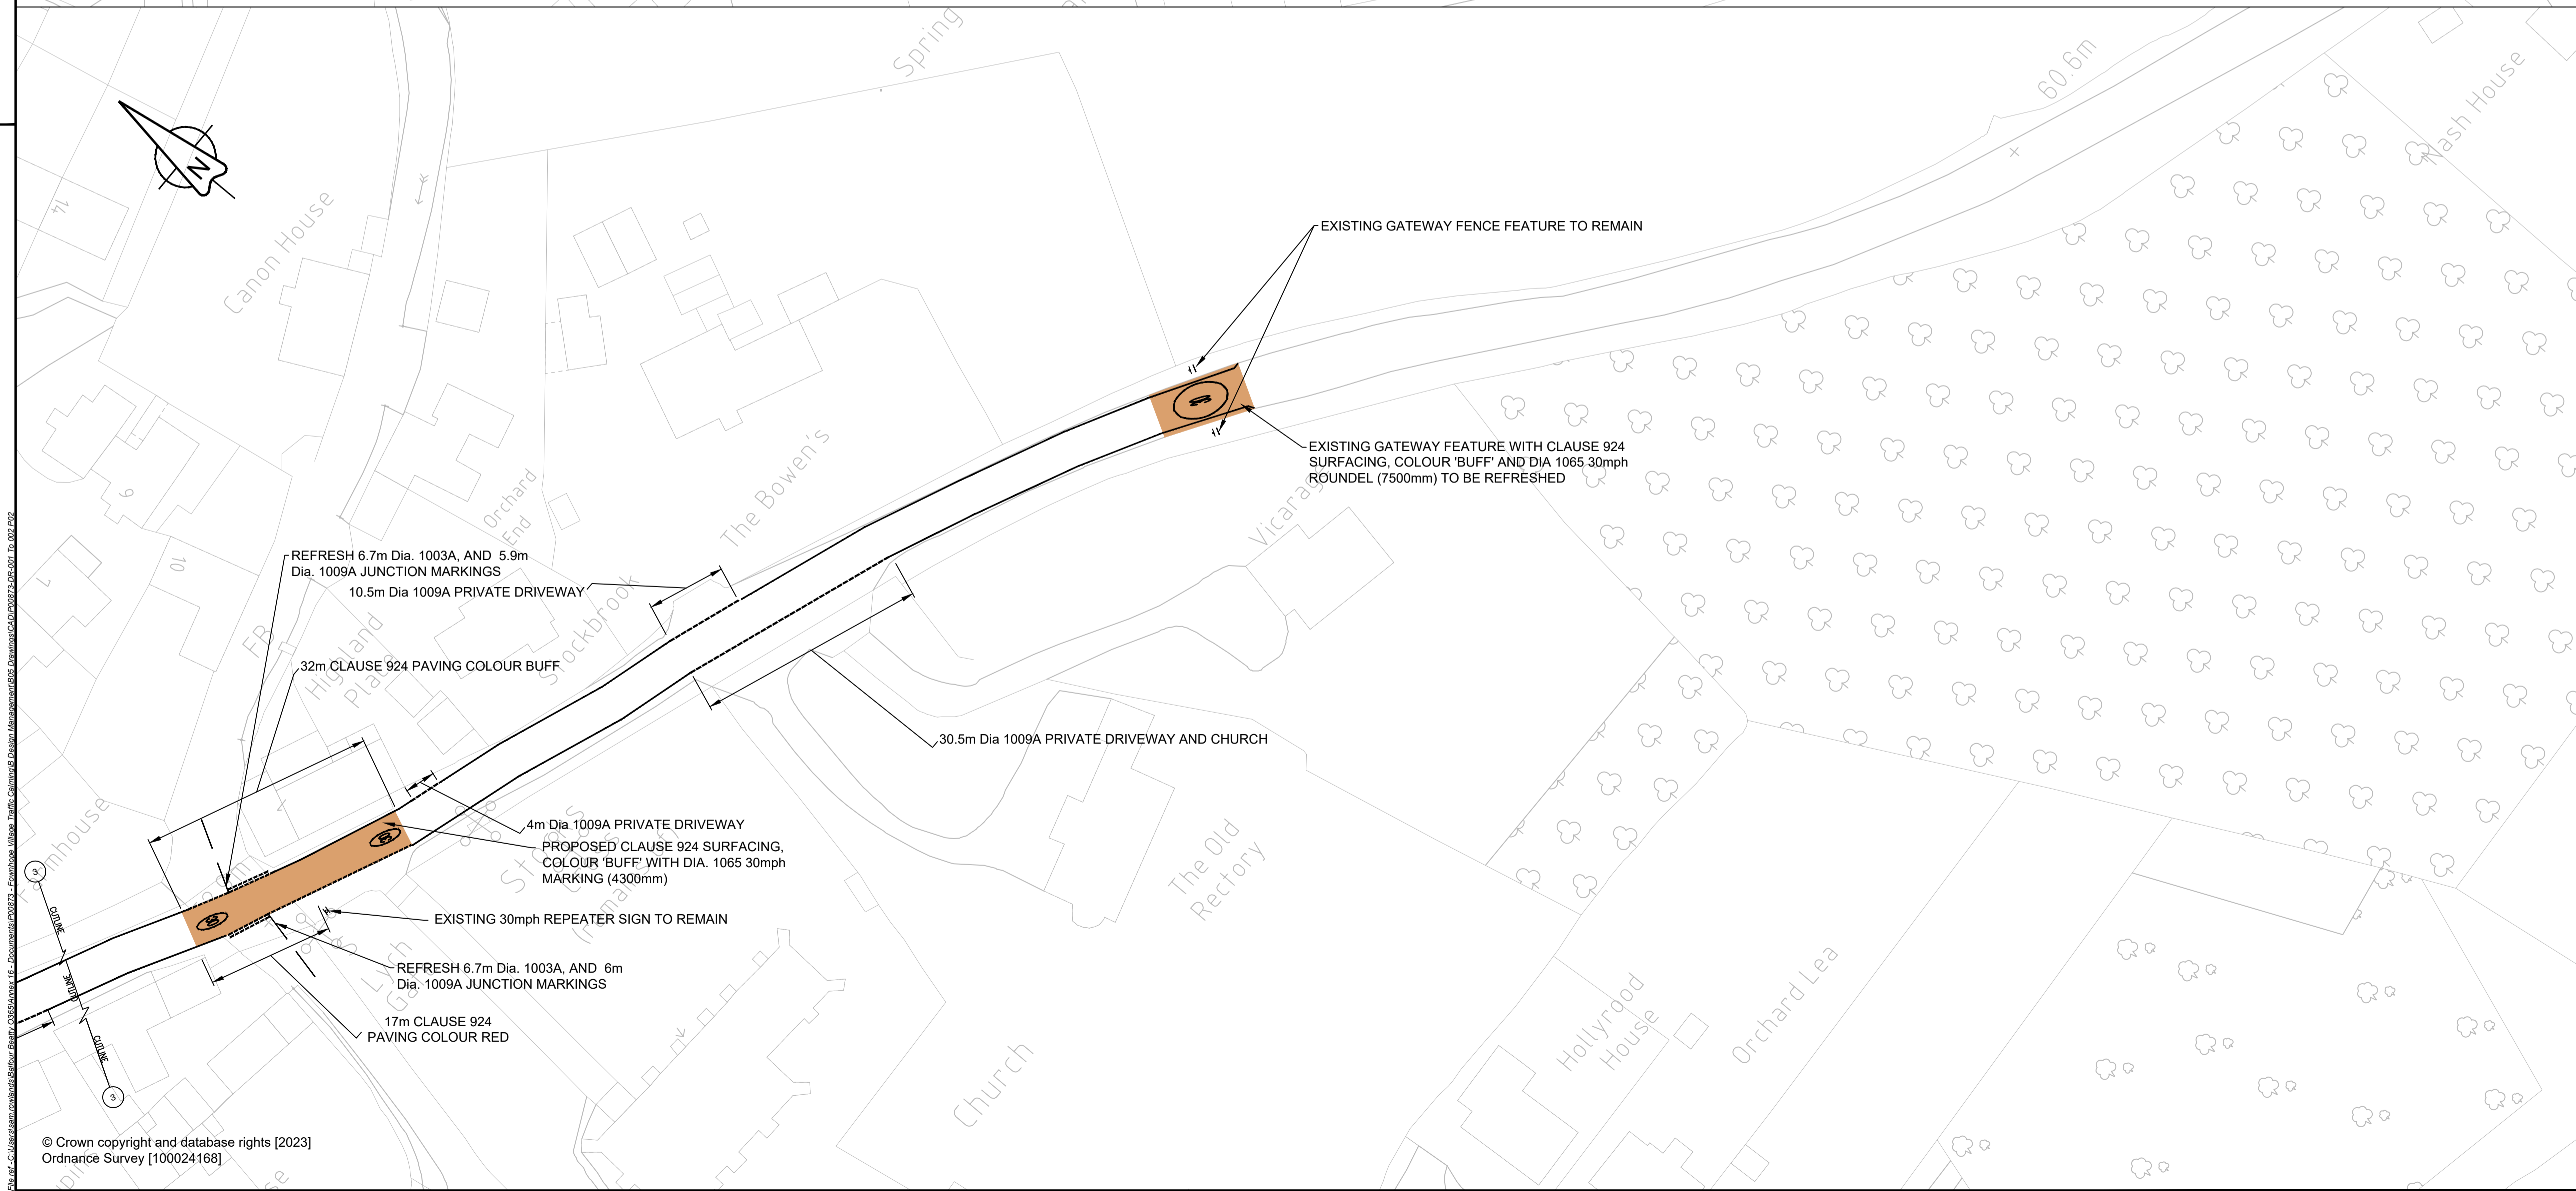

P01	First Issue	PT	PT	06/02/24
Rev	Revision details	Chkd	Appd	Date
Drawn:	SR	Preliminary		
Design:	SR	For comment		
Chkd:	PT	For tender		
Appd:	PT	For construction		
Date:	06/02/24	As constructed		
		Other		

**Balfour Beatty**  
Living Places

Client  
**DIRECTOR for ECONOMY & PLACE**

Herefordshire Council  
Place Based Commissioning, Plough Lane, PO Box 4, Hereford, HR4 0LX

Project Name  
**Fownhope**

Drawing Title  
**Proposed Works (Sheet 3 of 3)**

Original Drawing Size : A1	Dimensions : -
Scale : 1:500	Copyright © BBLP

Drawing No  
**P00873-DR-003**

Rev  
**P01**

© Crown copyright and database rights [2023] Ordnance Survey [100024168]